

UNFINISHED BASEMENT
688 SQ. FT.

FINISHED BASEMENT
190 SQ. FT.


GARAGE
20'-4" x 22'-6"

BSMNT FLOOR - UNIT B
SCALE: 1/8" = 1'-0"

THESE PLANS CONSTITUTE A CORRECT REPRESENTATION OF THE IMPROVEMENTS DESCRIBED ABOVE. FDS ARCHITECTS MAKES NO REPRESENTATIONS FOR ANY CHANGES MADE TO THE STRUCTURE SUBSEQUENT TO DATE OF SIGN AND SEALING.



Northern Valley Design Center
19 engle street, tenafly, nj 07670
201-569-7500 fax: 201-569-7825
www.fdsarchitects.com

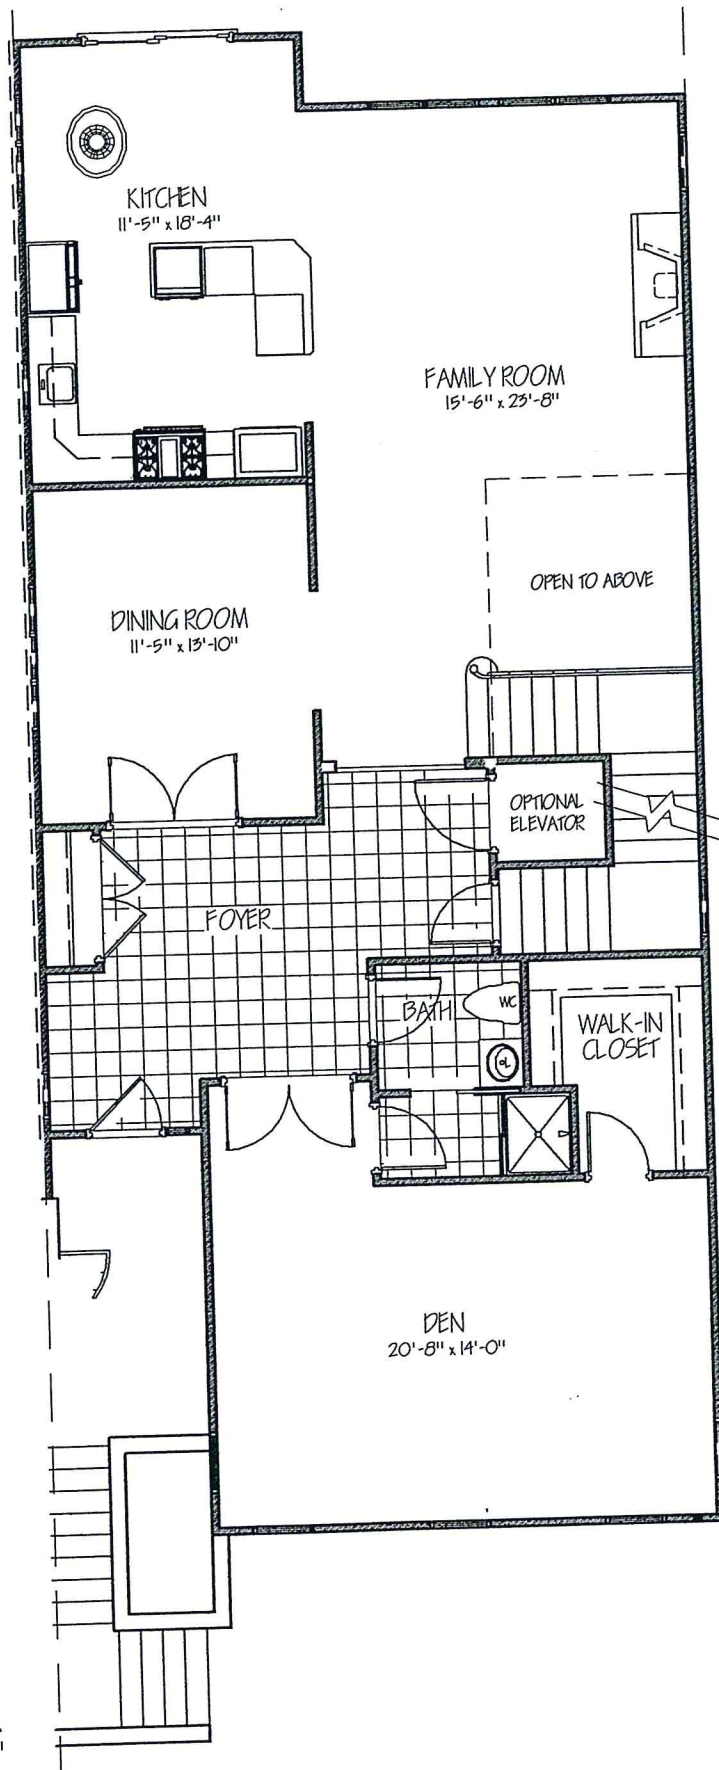


FIRST FLOOR - UNIT B
 SCALE: 1/8" = 1'-0"

THESE PLANS CONSTITUTE A CORRECT REPRESENTATION OF THE IMPROVEMENTS DESCRIBED ABOVE. FDS ARCHITECTS MAKES NO REPRESENTATIONS FOR ANY CHANGES MADE TO THE STRUCTURE SUBSEQUENT TO DATE OF SIGN AND SEALING.



Northern Valley Design Center
 19 engle street, tenafly, nj 07670
 201-569-7500 fax: 201-569-7825
 www.fdsarchitects.com

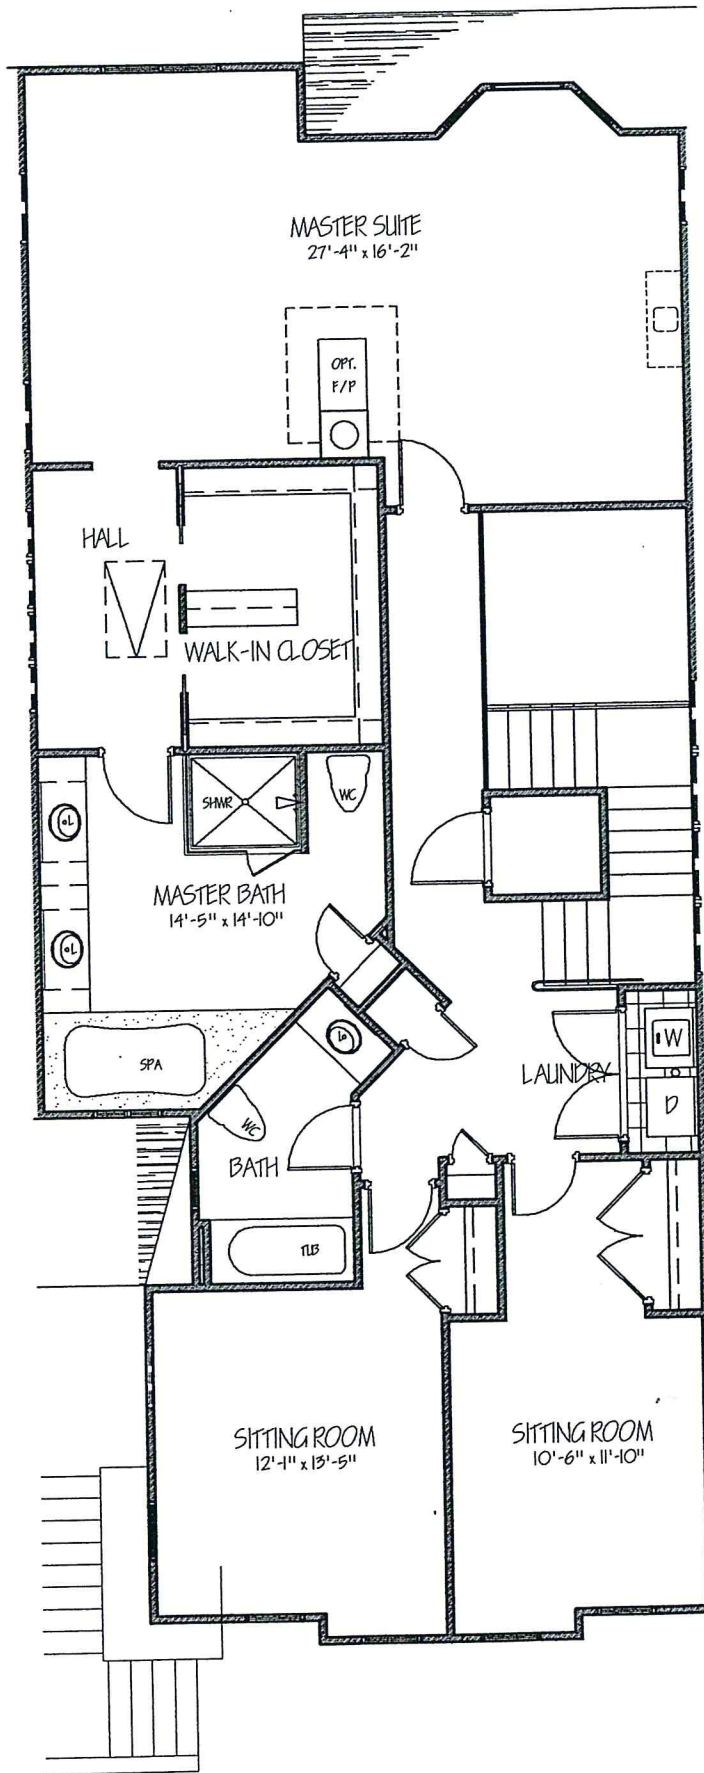

2ND FLOOR - UNIT B
 SCALE: 1/8" = 1'-0"

THESE PLANS CONSTITUTE A CORRECT REPRESENTATION OF THE IMPROVEMENTS DESCRIBED ABOVE. FDS ARCHITECTS MAKES NO REPRESENTATIONS FOR ANY CHANGES MADE TO THE STRUCTURE SUBSEQUENT TO DATE OF SIGN AND SEALING.



Northern Valley Design Center
 19 engle street, tenafly, nj 07670
 201-569-7500 fax: 201-569-7825
 www.fdsarchitects.com