


**BSMNT FLOOR - UNIT A**  
 SCALE: 1/8" = 1'-0"

THESE PLANS CONSTITUTE A CORRECT REPRESENTATION OF THE IMPROVEMENTS DESCRIBED ABOVE. FDS ARCHITECTS MAKES NO REPRESENTATIONS FOR ANY CHANGES MADE TO THE STRUCTURE SUBSEQUENT TO DATE OF SIGN AND SEALING.



Northern Valley Design Center  
 19 engle street, tenafly, nj 07670  
 201-569-7500 fax: 201-569-7825  
 www.fdsarchitects.com

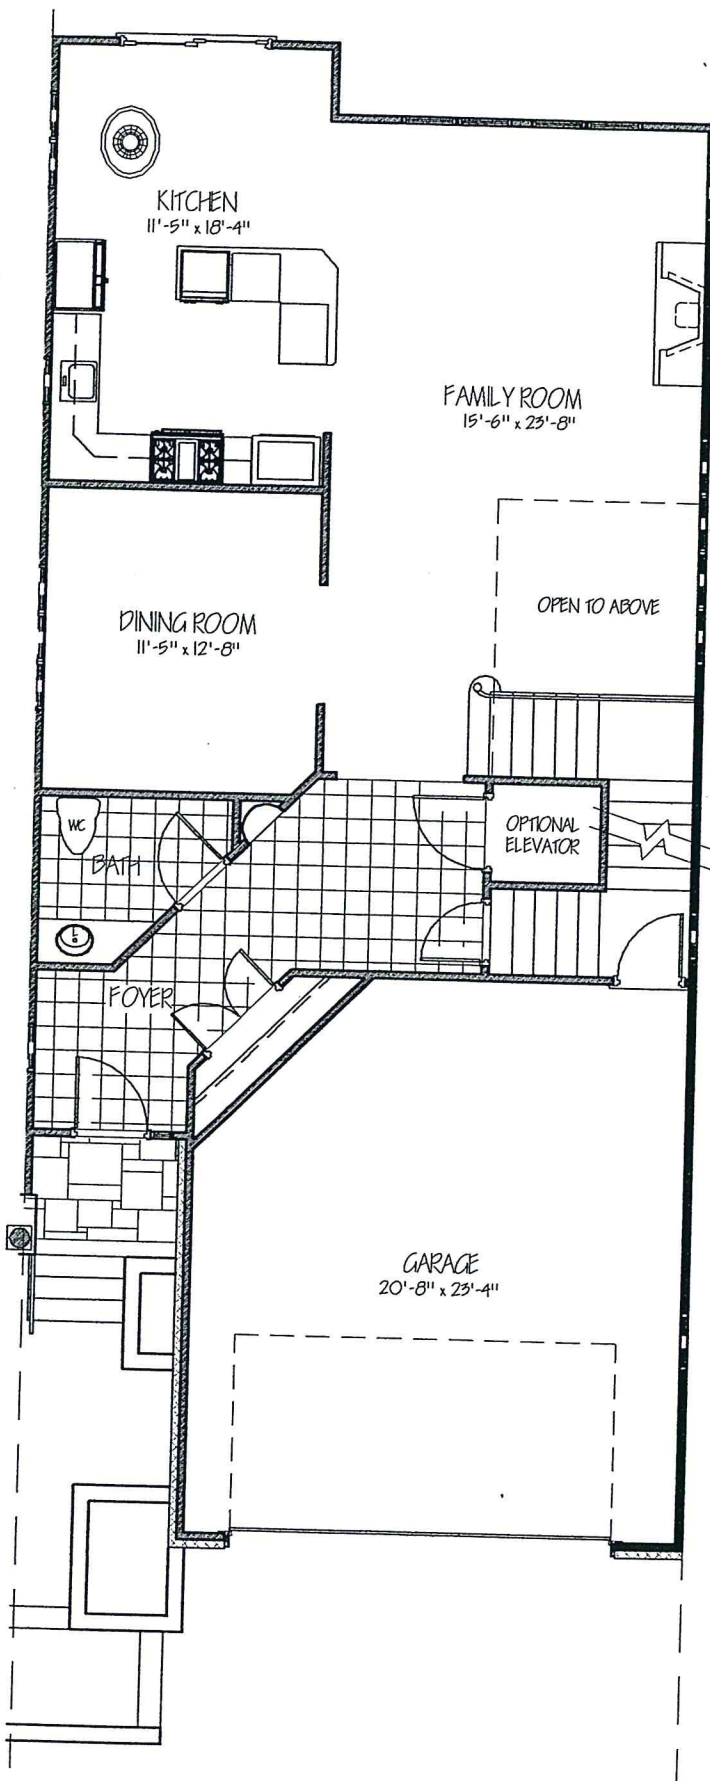


1ST FLOOR - UNIT A  
 SCALE: 1/8" = 1'-0"

THE PLANS CONSTITUTE A CORRECT REPRESENTATION OF THE IMPROVEMENTS DESCRIBED ABOVE. FDS ARCHITECTS MAKES NO REPRESENTATIONS FOR ANY CHANGES MADE TO THE STRUCTURE SUBSEQUENT TO DATE OF SIGN AND SEALING.



Northern Valley Design Center  
 19 Engle Street, Tenafly, NJ 07670  
 201-569-7500 fax: 201-569-7825  
 www.fdsarchitects.com

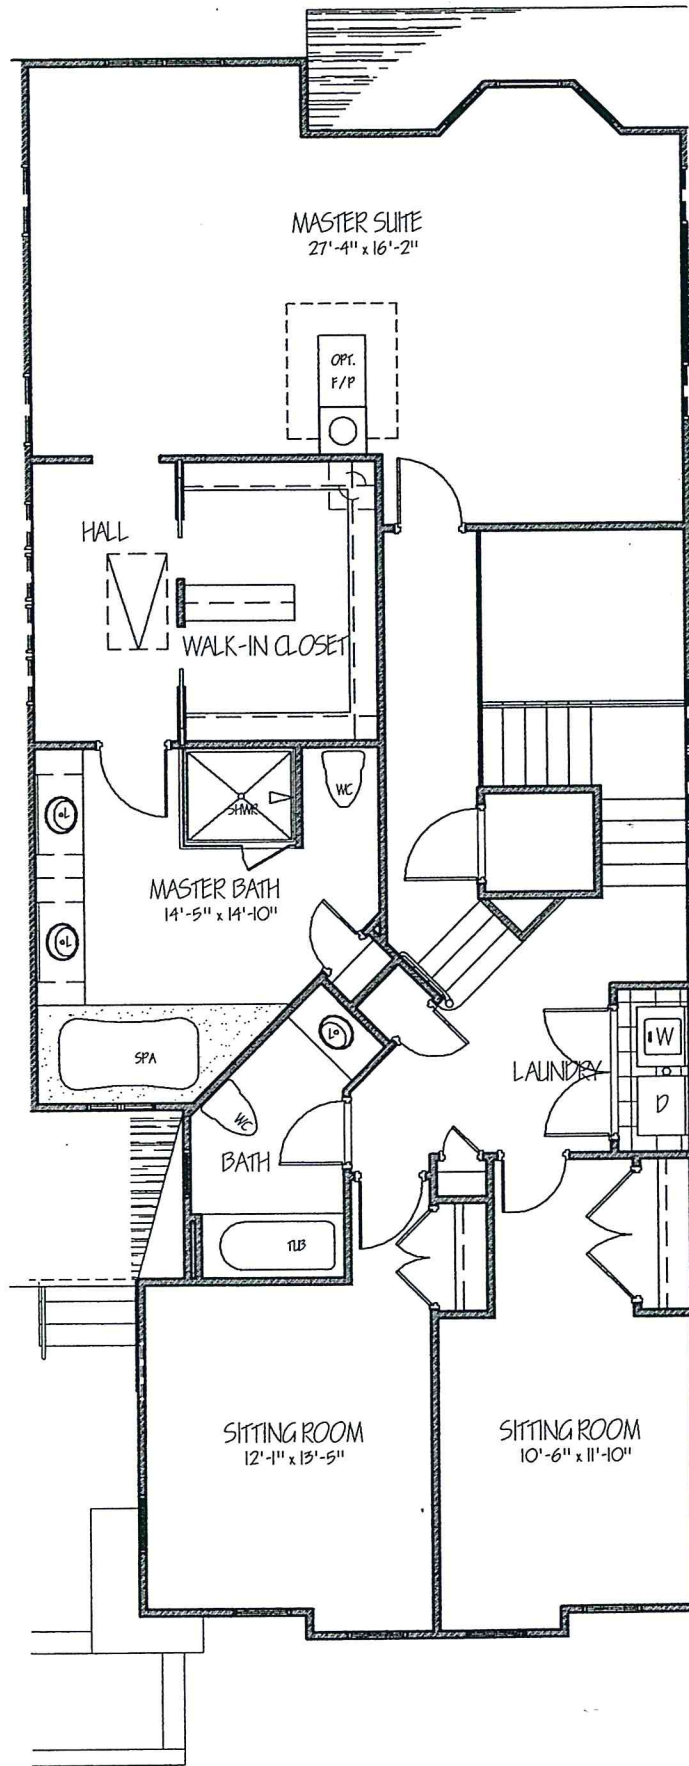

2ND FLOOR - UNIT A  
 SCALE: 1/8" = 1'-0"

THESE PLANS CONSTITUTE A CORRECT REPRESENTATION OF THE IMPROVEMENTS DESCRIBED ABOVE. FDS ARCHITECTS MAKES NO REPRESENTATIONS FOR ANY CHANGES MADE TO THE STRUCTURE SUBSEQUENT TO DATE OF SIGN AND SEALING.



Northern Valley Design Center  
 19 engle street, tenafly, nj 07670  
 201-569-7500 fax: 201-569-7825  
 www.fdsarchitects.com