


Exhibit "E-1"

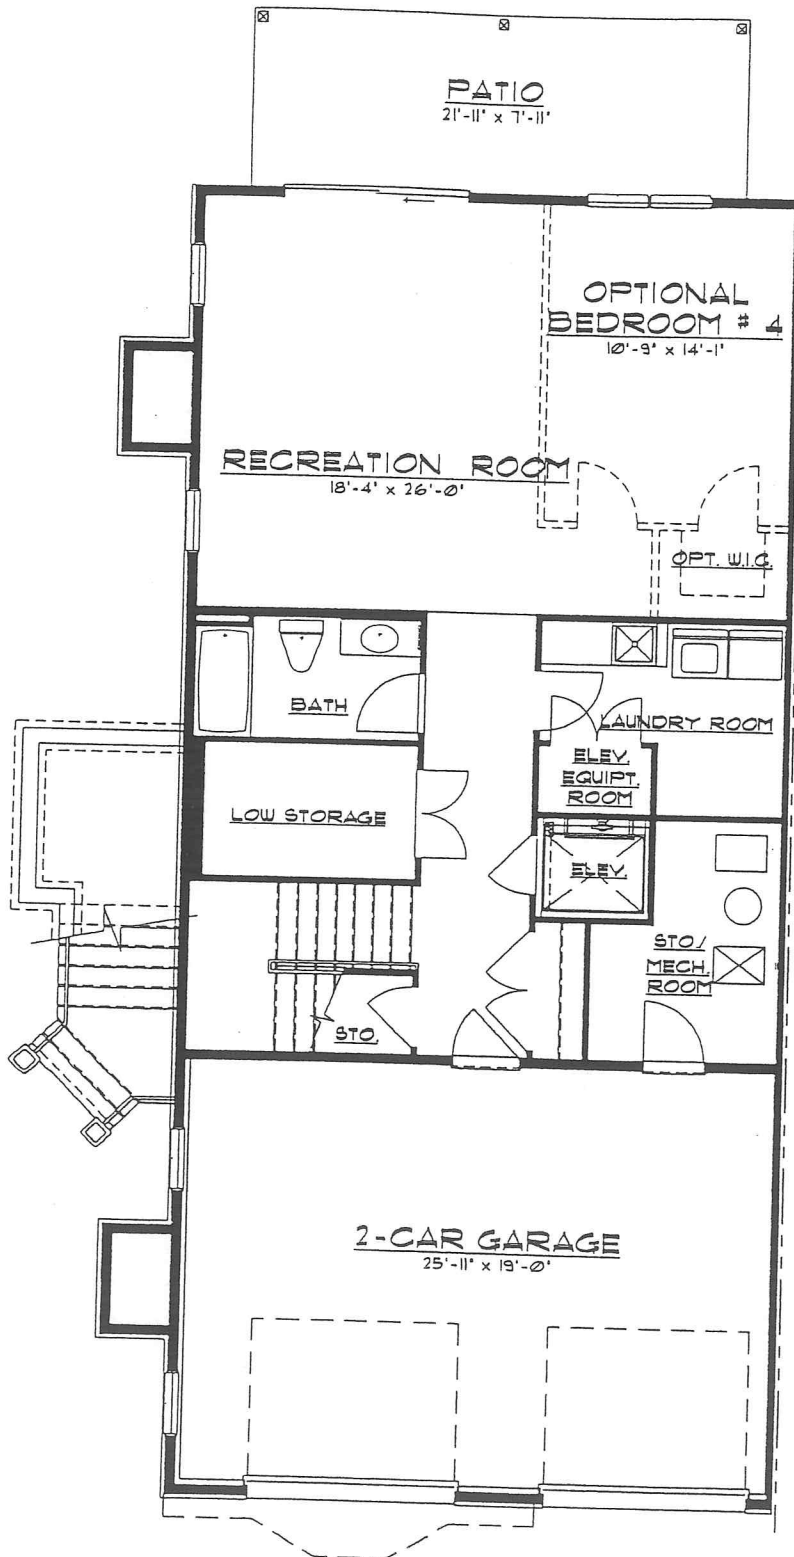

CONCORD MODEL
1ST FLOOR PLAN



**MINNO
& WASKO**


ARCHITECTS AND PLANNERS

80 Lambert Lane Suite 105
Lambertville New Jersey 08530
Telephone (609) 397-9009
Fax (609) 397-9399

08/08/03
BEACON HILL TOWNHOMES
ENGLEWOOD, NEW JERSEY

RK08680PG076

EXHIBIT "E-1"

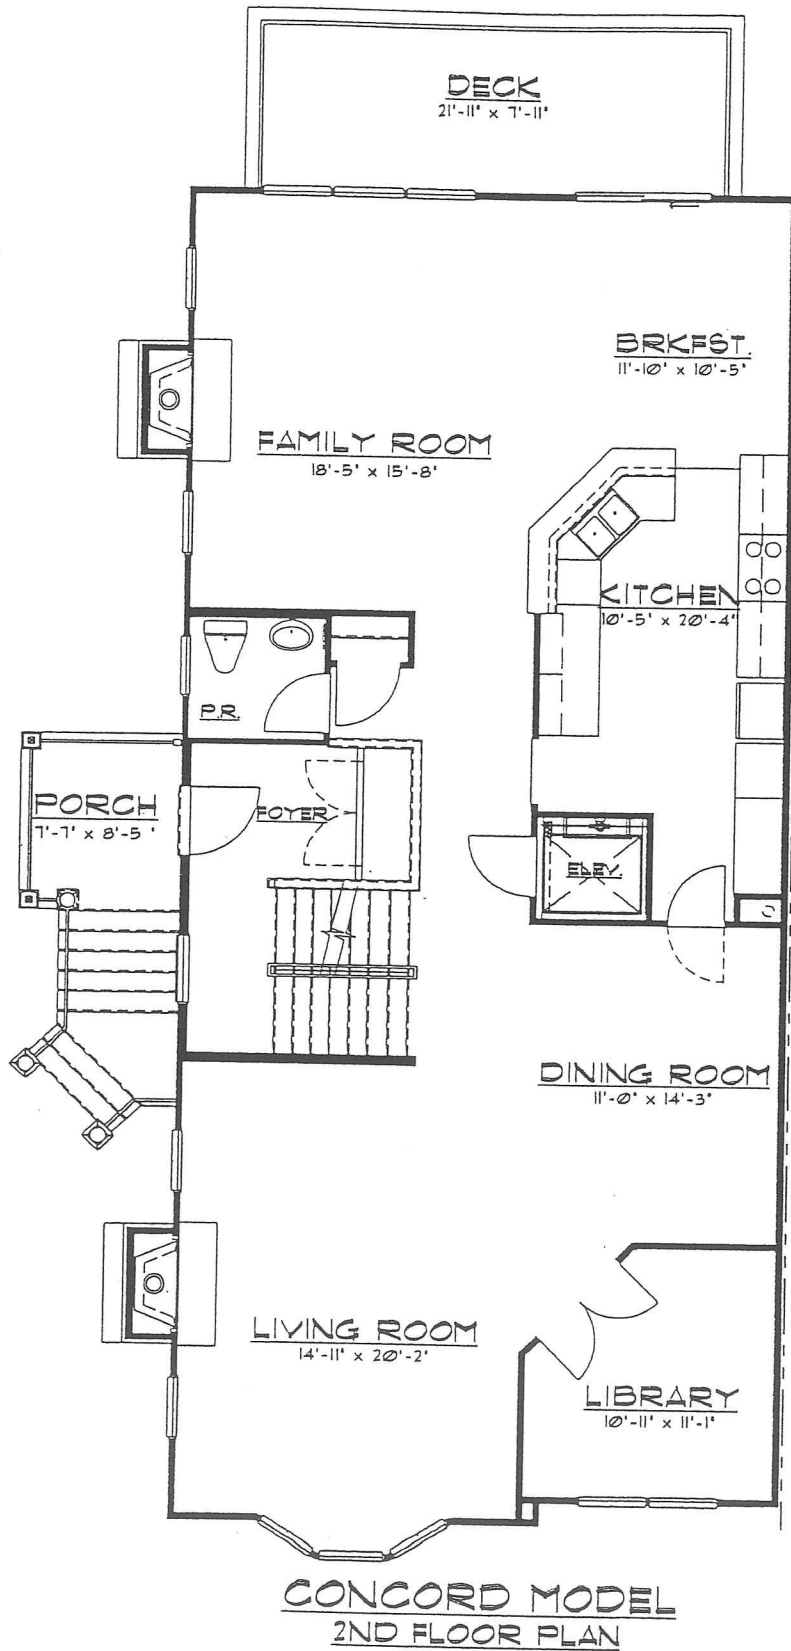

**MINNO
& WASKO**

ARCHITECTS AND PLANNERS


80 Lambert Lane Suite 105
Lambertville New Jersey 08530
Telephone (609) 397-9009
Fax (609) 397-9399

BEACON HILL TOWNHOMES
ENGLEWOOD, NEW JERSEY

08/08/03

RKOR680PG077

EXHIBIT "E-1"

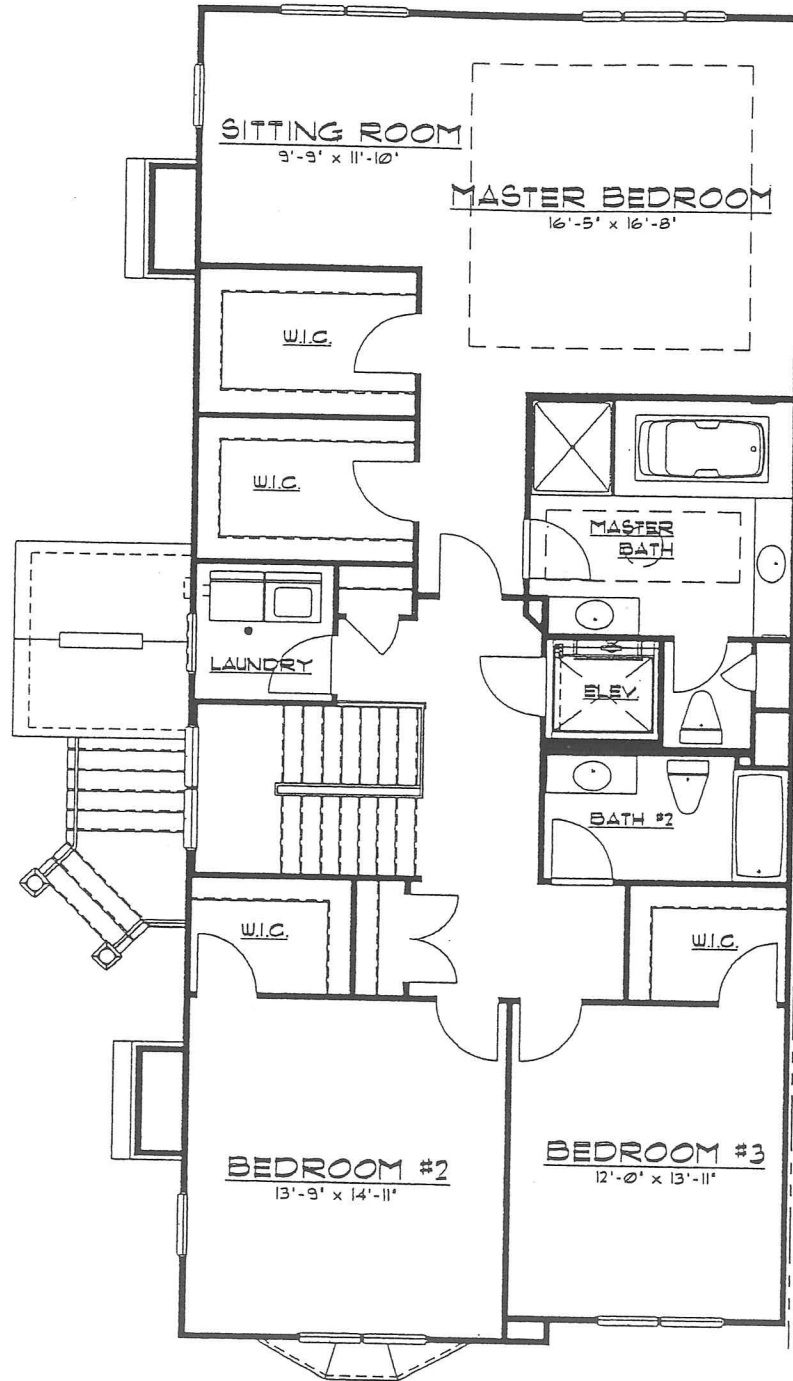

CONCORD MODEL
3RD FLOOR PLAN



MINNO
& WASKO

ARCHITECTS AND PLANNERS

80 Lambert Lane Suite 105
Lambertville, New Jersey 08530
Telephone (609) 397-9009
Fax (609) 397-9399

08/08/03
BEACON HILL TOWNHOMES
ENGLEWOOD, NEW JERSEY

BK08680PG078